


PARTS LIST			
ITEM	QTY.	PART NO.	DESCRIPTION
1	6	288-3867	CONDUIT 1/2" (10FT Lg)
2	1	158-8021	2x4 WEATHERPROOF BOX 1/2" HOLES 3 WAY
3	2	323-2979	4x4 WEATHERPROOF BOX 1/2" HOLES 7 WAY
4	2	324-9084	4x4 WEATHERPROOF BOX BLANK COVER
5	8	321-3321	EMT BOX CONNECTOR 1/2"
6	2	6050S	EMT COUPLING 1/2"
7	10	323-2879	CONDUIT HANGER 1/2"
8	2	201-4332	GALVANIZED COUPLING 1/2"
9	9	4P6599	1/2" SCREW TYPE BLANKS FOR W/P BOXES
10	3.5 FT	205-6419	SEALTIGHT 1/2"
11	4	334-7798	SEALTIGHT STRAIGHT CONNECTOR 1/2"
12	3	5N8943	ADAPTER 1/2"
13	3	5N9071	COLLAR 1/2"
14	3	5N9073	CLIP 1/2"
15	3	1S2294	CONDUIT BOOT
16	5 FT	EWL12P	LOOM (PLASTIC) 1/2"
17	2	9X1439	TRACTOR LIGHT
18	1	179-1937	TIMER
19	1	57A217	MOUNTING GP. - E-STOP (STREET SIDE)
20	2	180-3748	INSERT (M8x1.25)
21	2	112-8989	SPACER BLOCK
22	2	8T-7547	BOLT (M8-1.25x30MM)
23	2	5P-4116	WASHER - HARD (M8)
24	8"	HSTT75-Y	HEAT SHRINK BLACK 3/4"
25	2	4L-6454	BOLT 3/8-16 X 1"
26	6	8T-4896	3/8" WASHER - HARD
27	2	2K-4973	3/8" LOCK NUT
28	1	156-6175	CLIP - LADDER
29	2	8T-8730	CONNECTOR - SOCKET
30	1	155-2270	PLUG KIT
31	12	109-0147	SCREW - SELF TAPPING 1/4-20 NC
32			
33			
34			


NOTE A: LENGTHS OF CONDUITS ARE APPROXIMATE & SUBJECT TO CHANGE. ITEM LENGTHS IN THE CONSIST REFLECT BULK MATERIAL.

- HEATSHRINK
- LOOM
- NON-METALLIC FLEX
- DC/EMT (ELECTRICAL METAL TUBING)

12/16/16	DATE	BY	ALTORFER		ALTORFER POWER SYSTEMS		
			6315 W. FAUBER RD. BARTONVILLE, IL 61607		PHONE (309) 697-1234 FAX (309) 282-7546		
PROJ. UPDATE	CHANGE NOTICE	THIS DOCUMENT CONTAINS PROPRIETARY INFORMATION OF ALTORFER, INC. WITHOUT THE WRITTEN PERMISSION OF ALTORFER, INC., ANY COPYING OR OTHER USE EXCEPT THAT FOR WHICH IT WAS INTENDED IS PROHIBITED.		FILE	PROJECT REFERENCE		
		ALL DIMENSIONS IN INCHES UNLESS OTHERWISE SPECIFIED		DF\71A	APS470G		
		TOLERANCES: XX ± 0.100 XXX ± 0.050 XXXX ± 0.005	THIRD ANGLE PROJECTION	SCALE/SHEET SIZE 1=15/D	DRAWN BY D. RICHARDSON	QUOTE NUMBER -	
		ANGULAR ± 1°		SHEET 1 OF 2	DATE 8/16/2016	WORK ORDER NUMBER -	
TITLE		CONDUIT LAYOUT (DC)		DRAWING NUMBER		71A116-01	

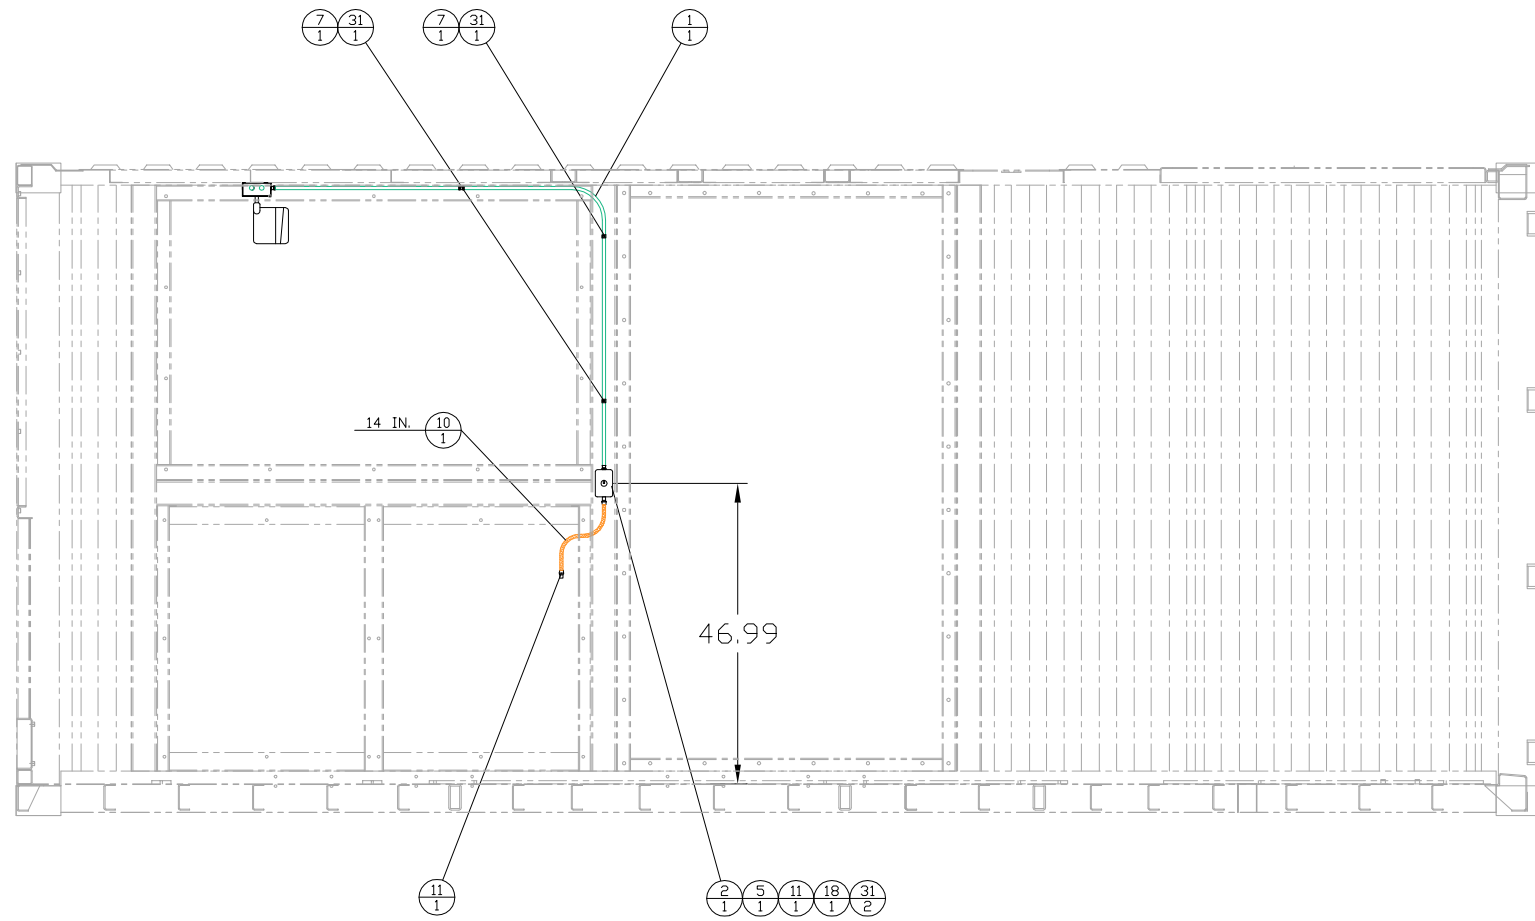

CURB SIDE VIEW
SECTION B-B

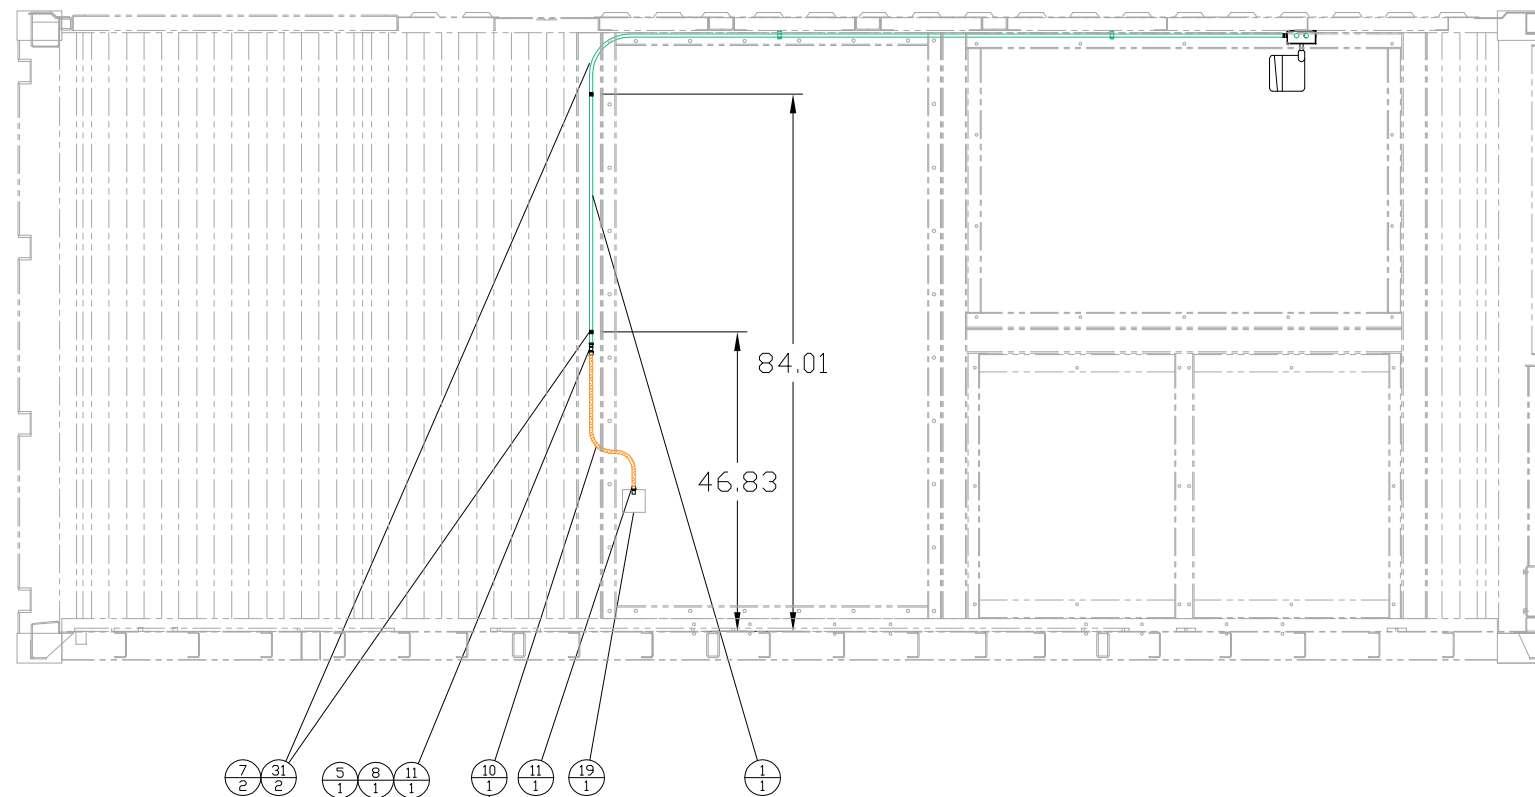

STREET SIDE VIEW
SECTION A-A

NOTE A: USE EXISTING KNOCK OUT HOLES ON BATTERY CHARGER QTY. (3)
NOTE B: LENGTHS OF CONDUITS ARE APPROXIMATE & SUBJECT TO CHANGE.
ITEM LENGTHS IN THE CONDSIST REFLECT BULK MATERIAL.

		ALTORFER		ALTORFER POWER SYSTEMS	
		6315 W. FAUBER RD. BARTONVILLE, IL 61807		PHONE (309) 697-1234 FAX (309) 282-7546	
		THIS DOCUMENT CONTAINS PROPRIETARY INFORMATION OF ALTORFER, INC. WITHOUT THE WRITTEN PERMISSION OF ALTORFER, INC., ANY COPYING OR OTHER USE EXCEPT THAT FOR WHICH IT WAS INTENDED IS PROHIBITED.			
3	2	1	NO	PROJ. UPDATE	12/16/16
				CHANGE NOTICE	DATE BY
		ALL DIMENSIONS IN INCHES UNLESS OTHERWISE SPECIFIED		PROJECT REFERENCE	
		TOLERANCES: X.X ± 0.100 X.XX ± 0.050 X.XXX ± 0.005		FILE DF\71A	PROJECT REFERENCE APS470G
		THIRD ANGLE PROJECTION		SCALE/SHEET SIZE 1=15/D	DRAWN BY D. RICHARDSON
		ANGULAR ± 1°		SHEET 2 OF 2	DATE 8/16/2016
		TITLE		QUOTE NUMBER -	
				WORK ORDER NUMBER -	
				DRAWING NUMBER 71A116-01	
				CONDUIT LAYOUT (DC)	