


- CATCO TERMINAL POINT
- ALTORFER ADDED TERMINAL POINT
- CONTROL PANEL TERMINAL POINT

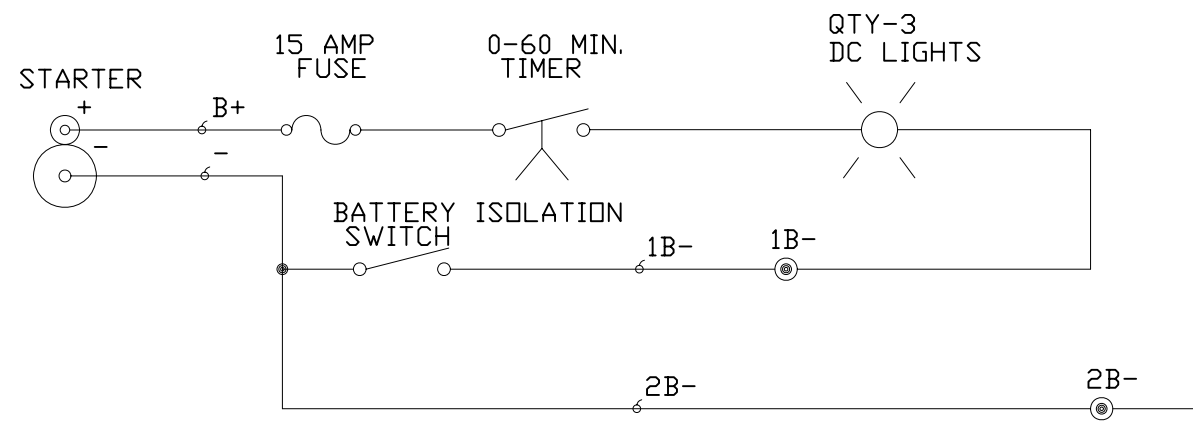

TO SHORE POWER CONTROL

02/28/10 D. ROLING		DATE BY		ALTORFER POWER SYSTEMS 6315 W. FAUBER RD. PHONE (309) 697-1234 BARTONVILLE, IL 61607 FAX (309) 282-7546	
THIS DOCUMENT CONTAINS PROPRIETARY INFORMATION OF ALTORFER, INC. WITHOUT THE WRITTEN PERMISSION OF ALTORFER, INC., ANY COPYING OR OTHER USE EXCEPT THAT FOR WHICH IT WAS INTENDED IS PROHIBITED.					
AS-BUILT		CHANGE NOTICE		FILE	PROJECT REFERENCE
TOLERANCES: X.X ± 0.100 X.XX ± 0.060 X.XXX ± 0.005		THIRD ANGLE PROJECTION		DF\50F	AP550 POWER MODULE
ANGULAR ± 1°				SCALE/SHEET SIZE	DRAWN BY
SHEET		1 OF 1		NONE	D. ROLING
TITLE		SHORE POWER GROUP D.C. WIRING		DATE	QUOTE NUMBER
2		1		02/28/2010	468811
NO.		1		DRAWING NUMBER	
				50F1516	